

TYPICAL CROSS SECTION INDUSTRIAL AVENUE
No Scale

PLAN
Scale 1/4" = 10'-0"

Note: The contractor is required to take due precautionary measures to protect the utilities or structures shown and any other utilities or structures at the site. It shall be the contractor's responsibility to notify the owners of the utilities or structures concerned before starting work.

Note - For Street Name Sign Schedule - See Sheet # 2

- NOTES
1. All utilities to be installed in streets before placing any paving.
 2. All work and materials shall comply with the Specifications No. 461, Standards of the City of Riverside, Dept. of Public Works.
 3. If the subdivider desires to reduce the requirement for imported Base Material, additional soil tests may be taken at Subdividers expense after streets are prepared to rough grade. Subdivider will contact Inspection Div. Dept. of Public Works before making tests. The City of Riverside will make a test of Base Material in place before paving can be installed; results of this test must indicate the Base Material is satisfactory to the Inspection Division.
 4. Prime coat and point binder will be required.

REVISIONS		CITY OF RIVERSIDE CALIFORNIA DEPARTMENT OF PUBLIC WORKS	
MARK	DATE	DESCRIPTION	

DESIGNED BY	CHECKED BY D.R.B.	APPROVED BY	R-575
DRAWN BY	ADD	DIRECTOR OF PUBLIC WORKS	
RECOMMENDED BY	ASSISTANT CITY ENGINEER	DATE 2-23-67	SHEET 1 OF 3

McKEE & CRAWLEY
SURVEYORS AND ENGINEERS
Riverside, California
Approved: *George O. Crawley* R.E. No. 9455 Date: 2-23-67


RECORD OF SURVEY 646
STREET PLAN AND
PROFILE OF INDUSTRIAL
AVE. - FREMONT ST to
JASMINE ST.

PROFILE

NO. BOOK	DATE	BY




PLAN

NO. BOOK	DATE	BY

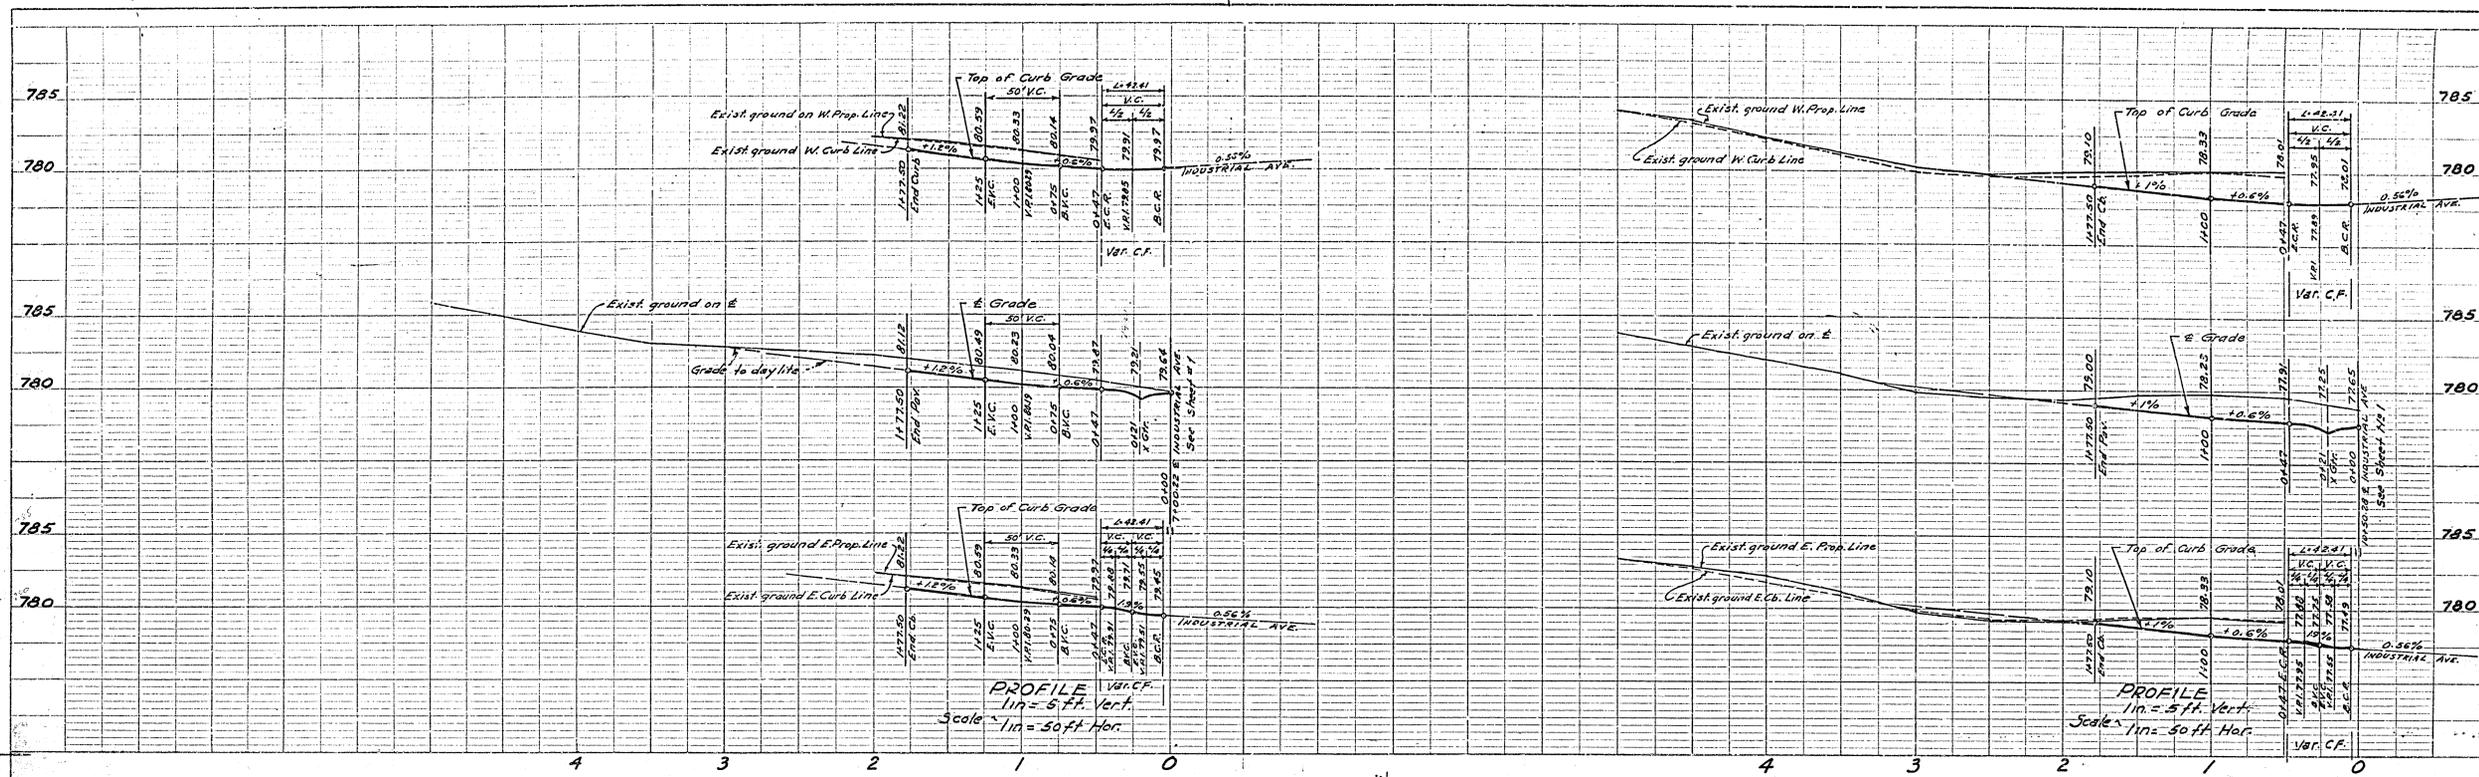

PROFILE

DATE	
BY	
CHECKED BY	
APPROVED BY	

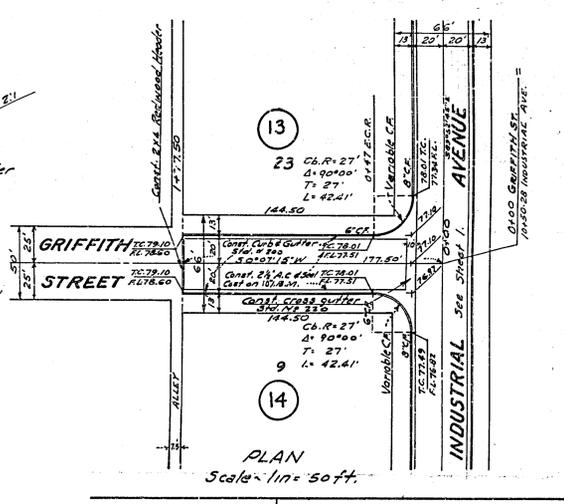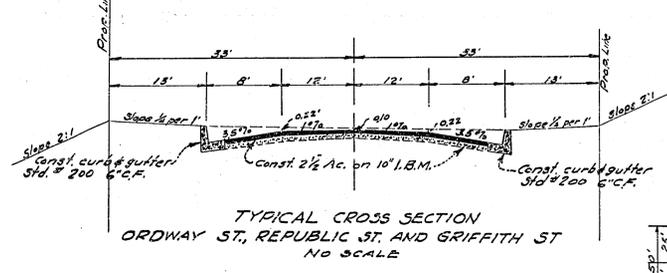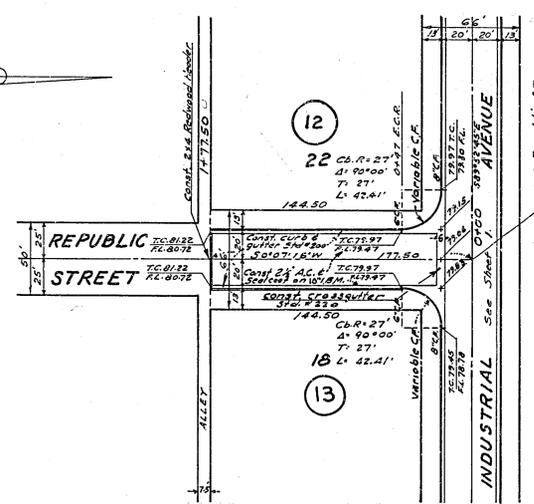

PLAN

DATE	
BY	
CHECKED BY	
APPROVED BY	

STREET NAME SIGN SCHEDULE

A	JASMINE ST	5800
B	INDUSTRIAL AVE	6400
C	ORDWAY ST	6300
D	REPUBLIC ST	5800
E	INDUSTRIAL AVE	6200
F	GRIFFITH ST	6300
G	INDUSTRIAL AVE	6100
H	INDUSTRIAL AVE	6100
I	FREMONT ST	5800

Note: 3- W53(R) (Not a Through Street)
Signs required as shown on sheet #1

PLAN
Scale - 1 in = 50 ft

B.M. R.R. Spike in P. Pole # 15167-J N.E. Cor.
Industrial Ave. & Fremont St. Elev. 777.10





REVISIONS		CITY OF RIVERSIDE CALIFORNIA DEPARTMENT OF PUBLIC WORKS
NO.	DESCRIPTION	
		RECORD OF SURVEY 646 STREET PLANS AND PROFILES - GRIFFITH ST. AND REPUBLIC ST. INDUSTRIAL AVE SLY
DESIGNED BY	CHECKED BY	APPROVED BY
DRAWN BY		
RECOMMENDED BY		

McKEE & CRAWLEY
SURVEYORS AND ENGINEERS
Riverside, California
Approved: George O. Crawley RE-9455 Date: 2-7-62

DESIGNED BY
DRAWN BY
RECOMMENDED BY

CHECKED BY
APPROVED BY
DIRECTOR OF PUBLIC WORKS
DATE 2-28-62

R-575
SHEET 2 OF 3

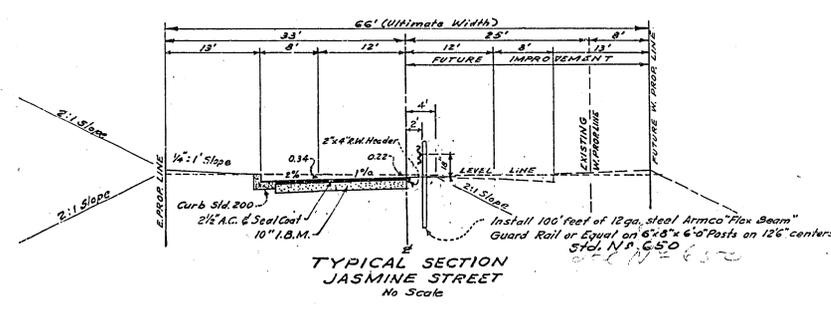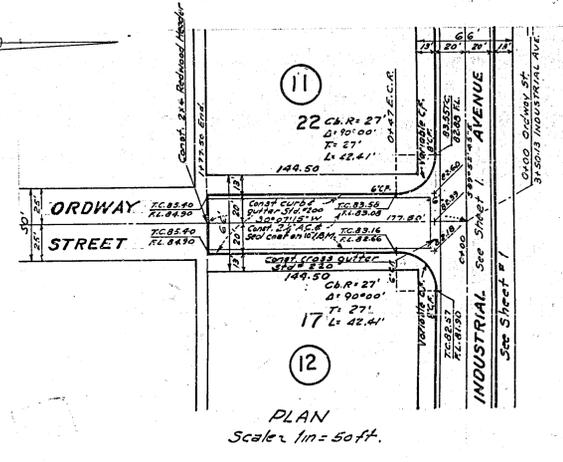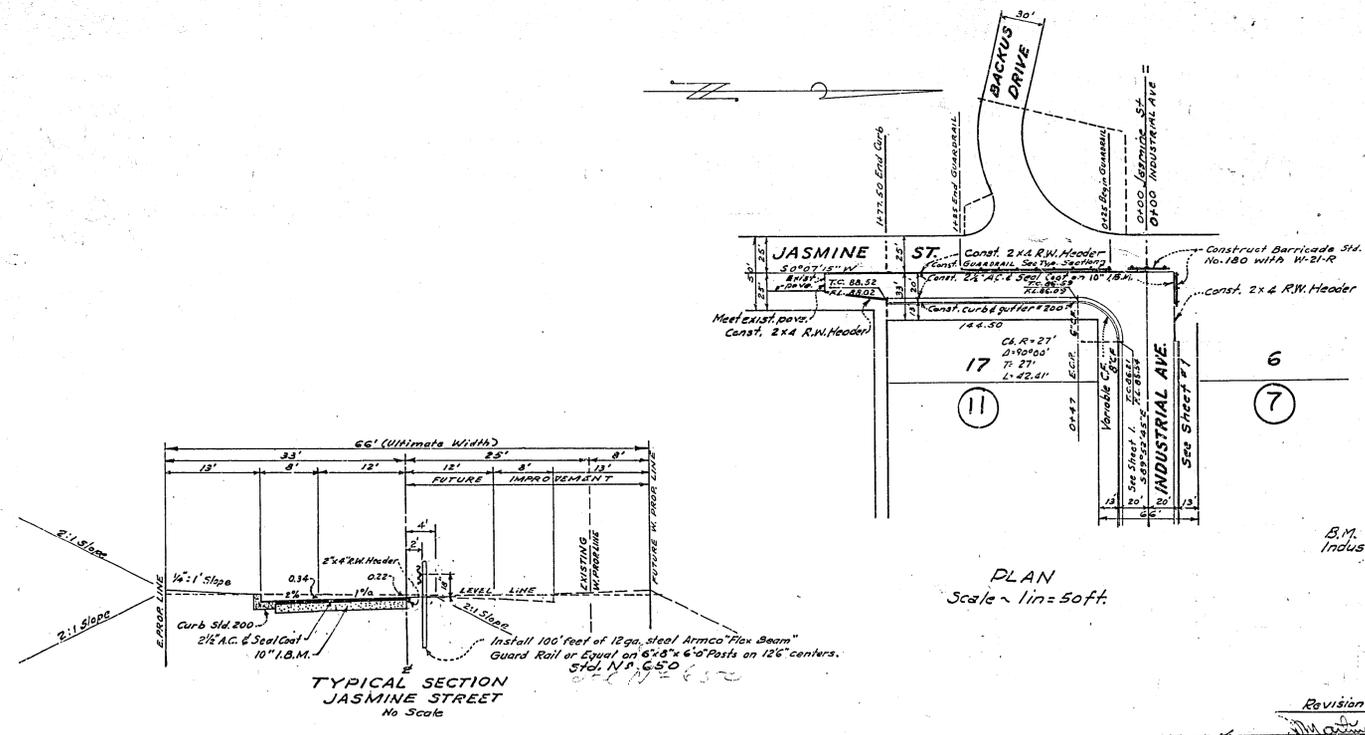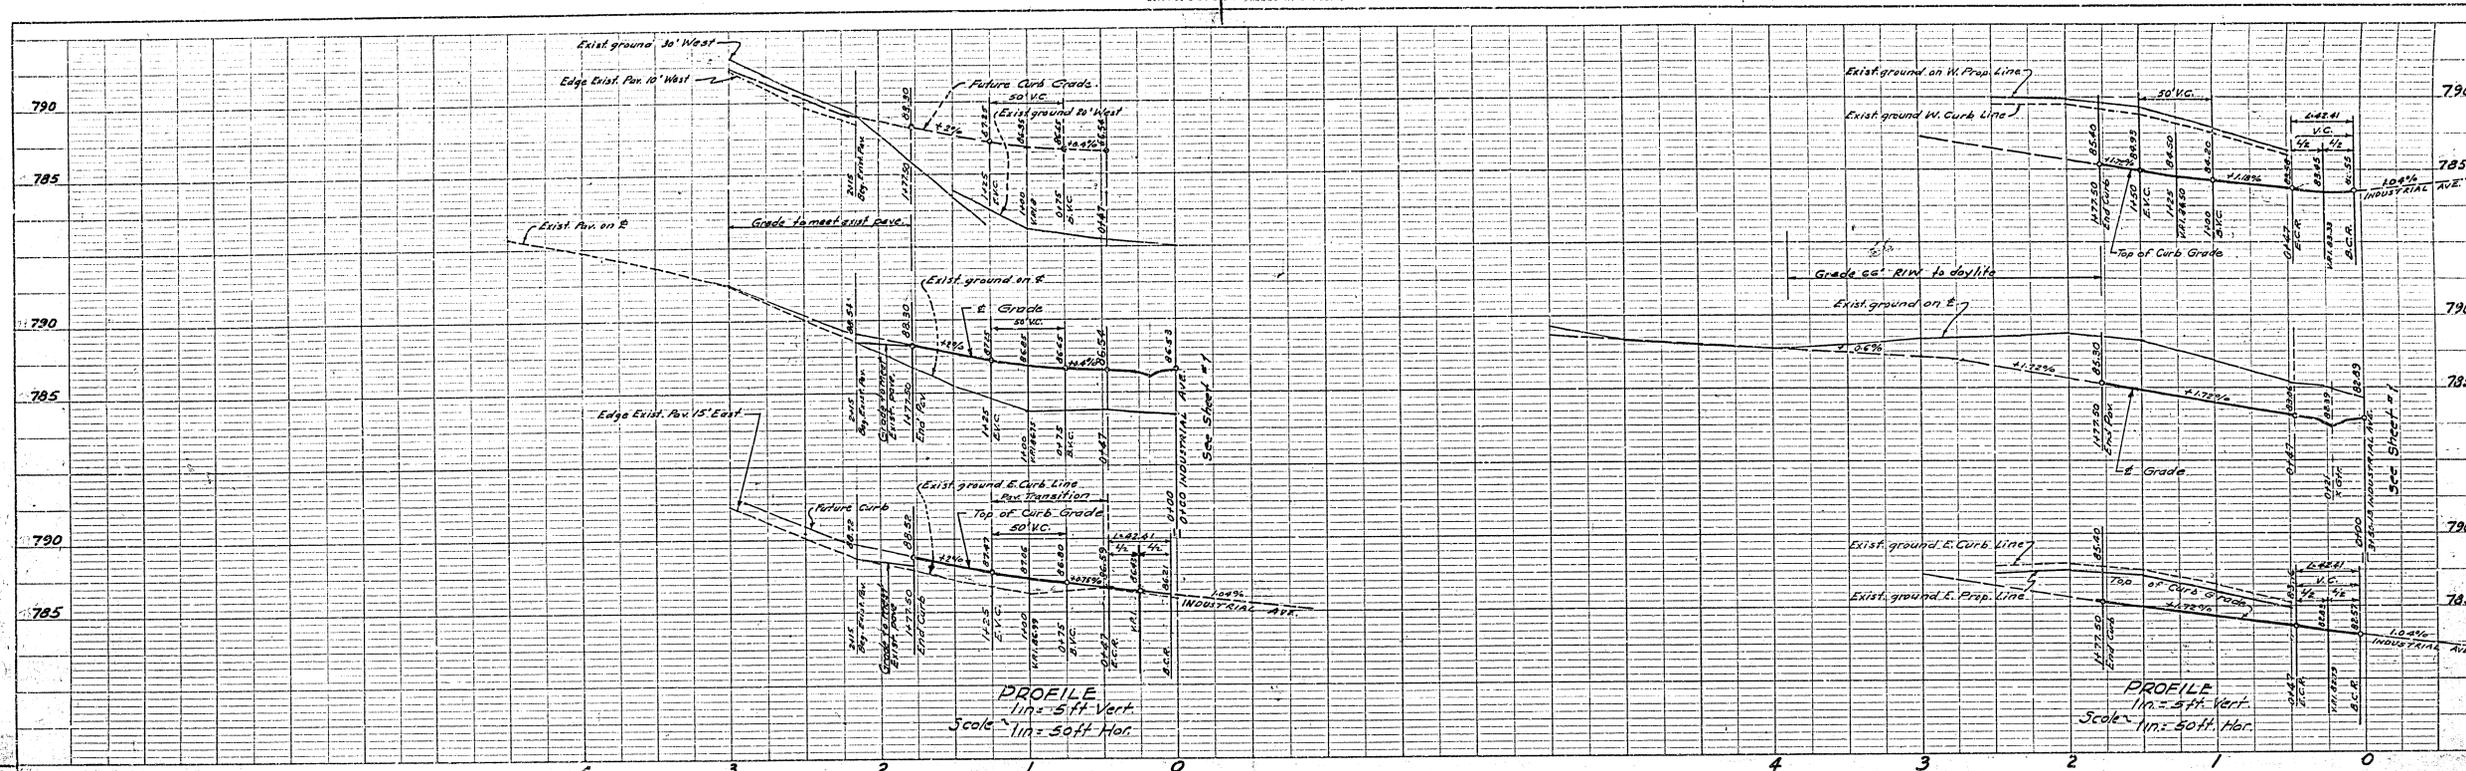

B.M. R.R. Spike in P. Pole # 15107-J N.E. Cor. Industrial Ave & Fremont St. Elev. 777.10

Revision No 1 Approved
Director of Public Works

Revision No 1
Plan R-575 revised by grade change
of D.O. to 1177.50 on Ordway St. & Jasmine St. and
Jasmine cross section.
George O. Crawley
Date 5-8-62. R.E. 2855 Approved.

MCKEE & CRAWLEY
SURVEYORS AND ENGINEERS
Riverside California
Approved George O. Crawley P.E. 9465 Date 2-7-62

5-8-62 See Note at left.

RECORD OF SURVEY 646
STREET PLANS AND
PROFILES ORDWAY ST.
AND JASMINE ST. FROM
INDUSTRIAL AVE. SLY
ADD W.D.S.
M. J. [Signature]
2-2-62

PROFILE	
NO.	
DATE	
BY	
CHECKED	
DATE	

PLAN	
NO.	
DATE	
BY	
CHECKED	
DATE	